
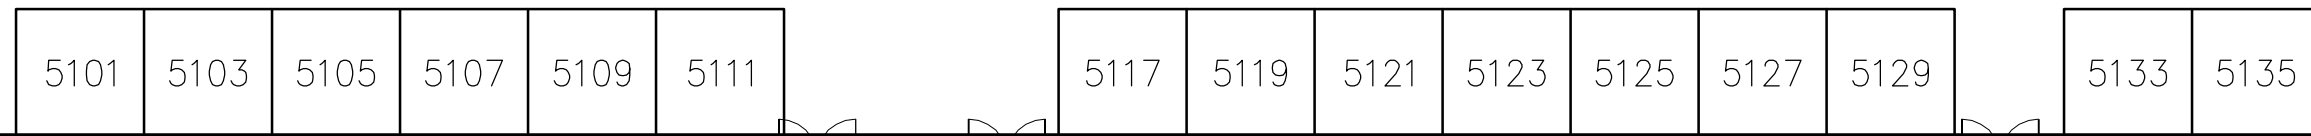
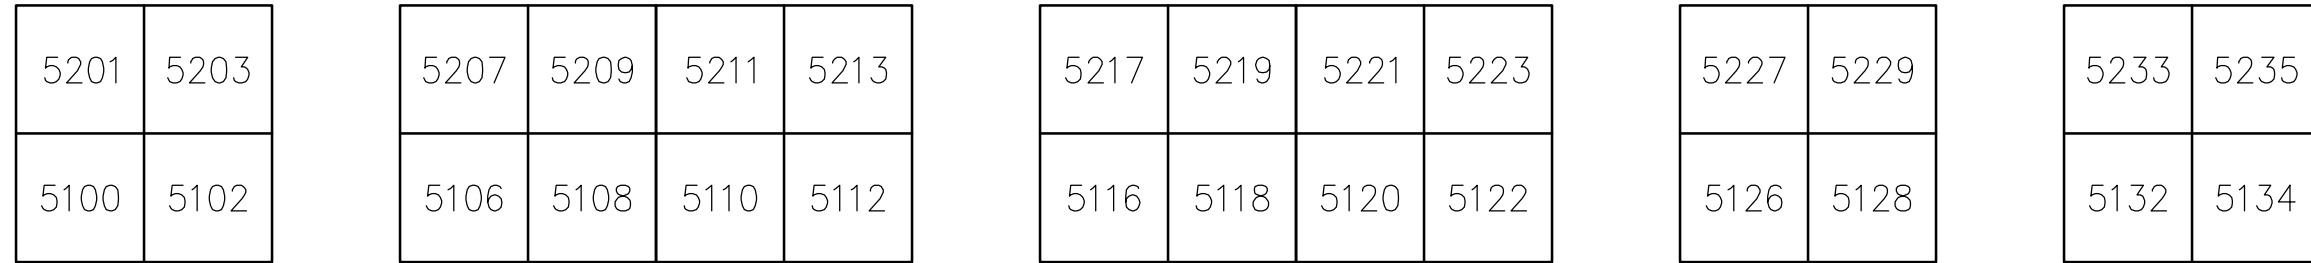


63

HUNTING BUILDING

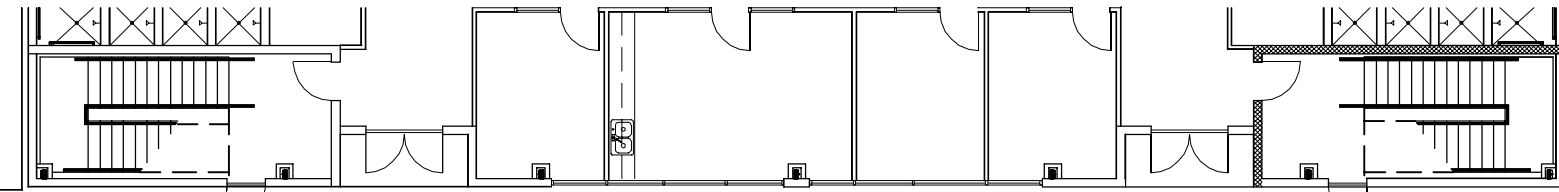


TRADEMART BUILDING

# MARKET SQUARE #2

50' x 190'  
TEMPORARY STRUCTURE

43 - 10x10 BOOTHS

SCALE: 1"=15'

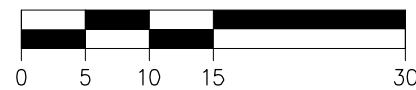

**2017 La. Sportsman Show**

DATE: May '15 | JOB #: 42412 | DWG: - | SCALE: 1"=15' | REV: 0